
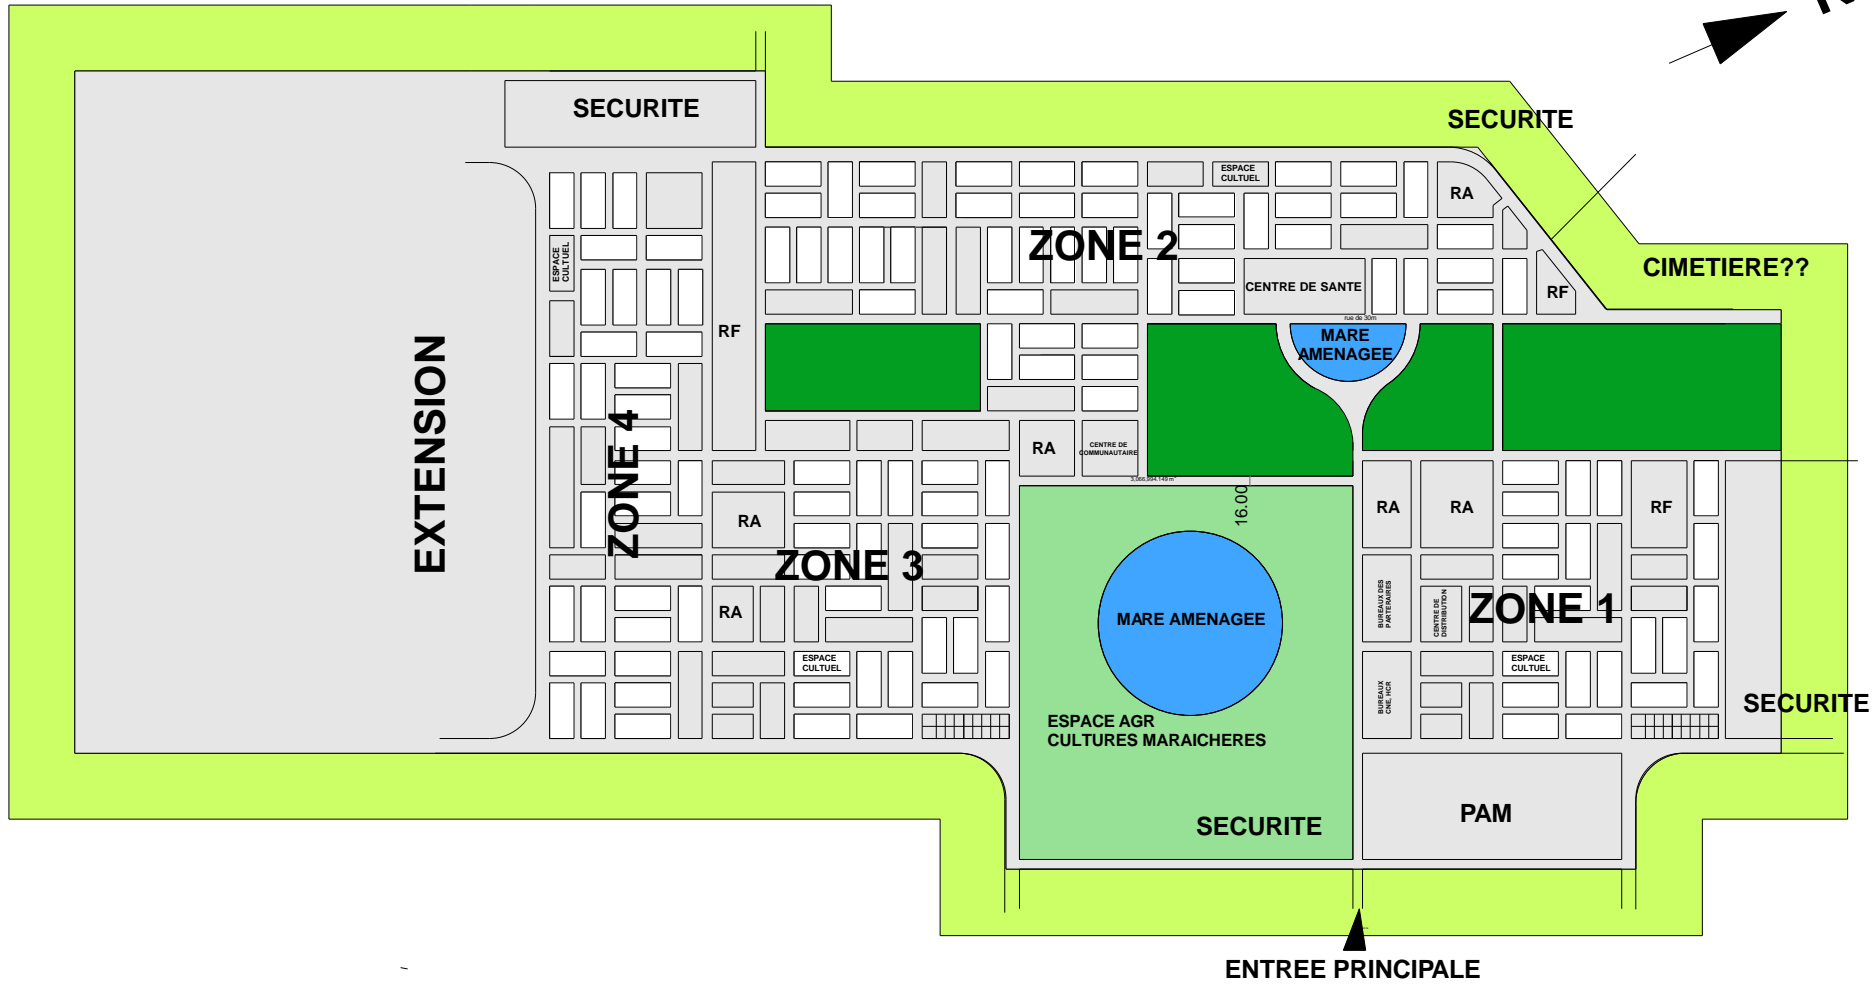


INSTALLATION D'UN CAMP DE REFUGIES A ABALA

PLAN D'AMENAGEMENT

 

DESIGNED BY:
Ketawe Komivi DJEMISSI,
 Site Planner UNHCR-ERT NIGER
 Date: 22 mars 2012.

ECHELLE: 1/12,500