



**SITE SPECIFICATIONS**  
Surface area: 145 hectares  
Estimated capacity of the cam: 21,000  
Number of blocks: 26  
Number of communities: 364  
Number of plots: 4368  
Number of emergency laterines: 728  
Number of emergency showers: 728

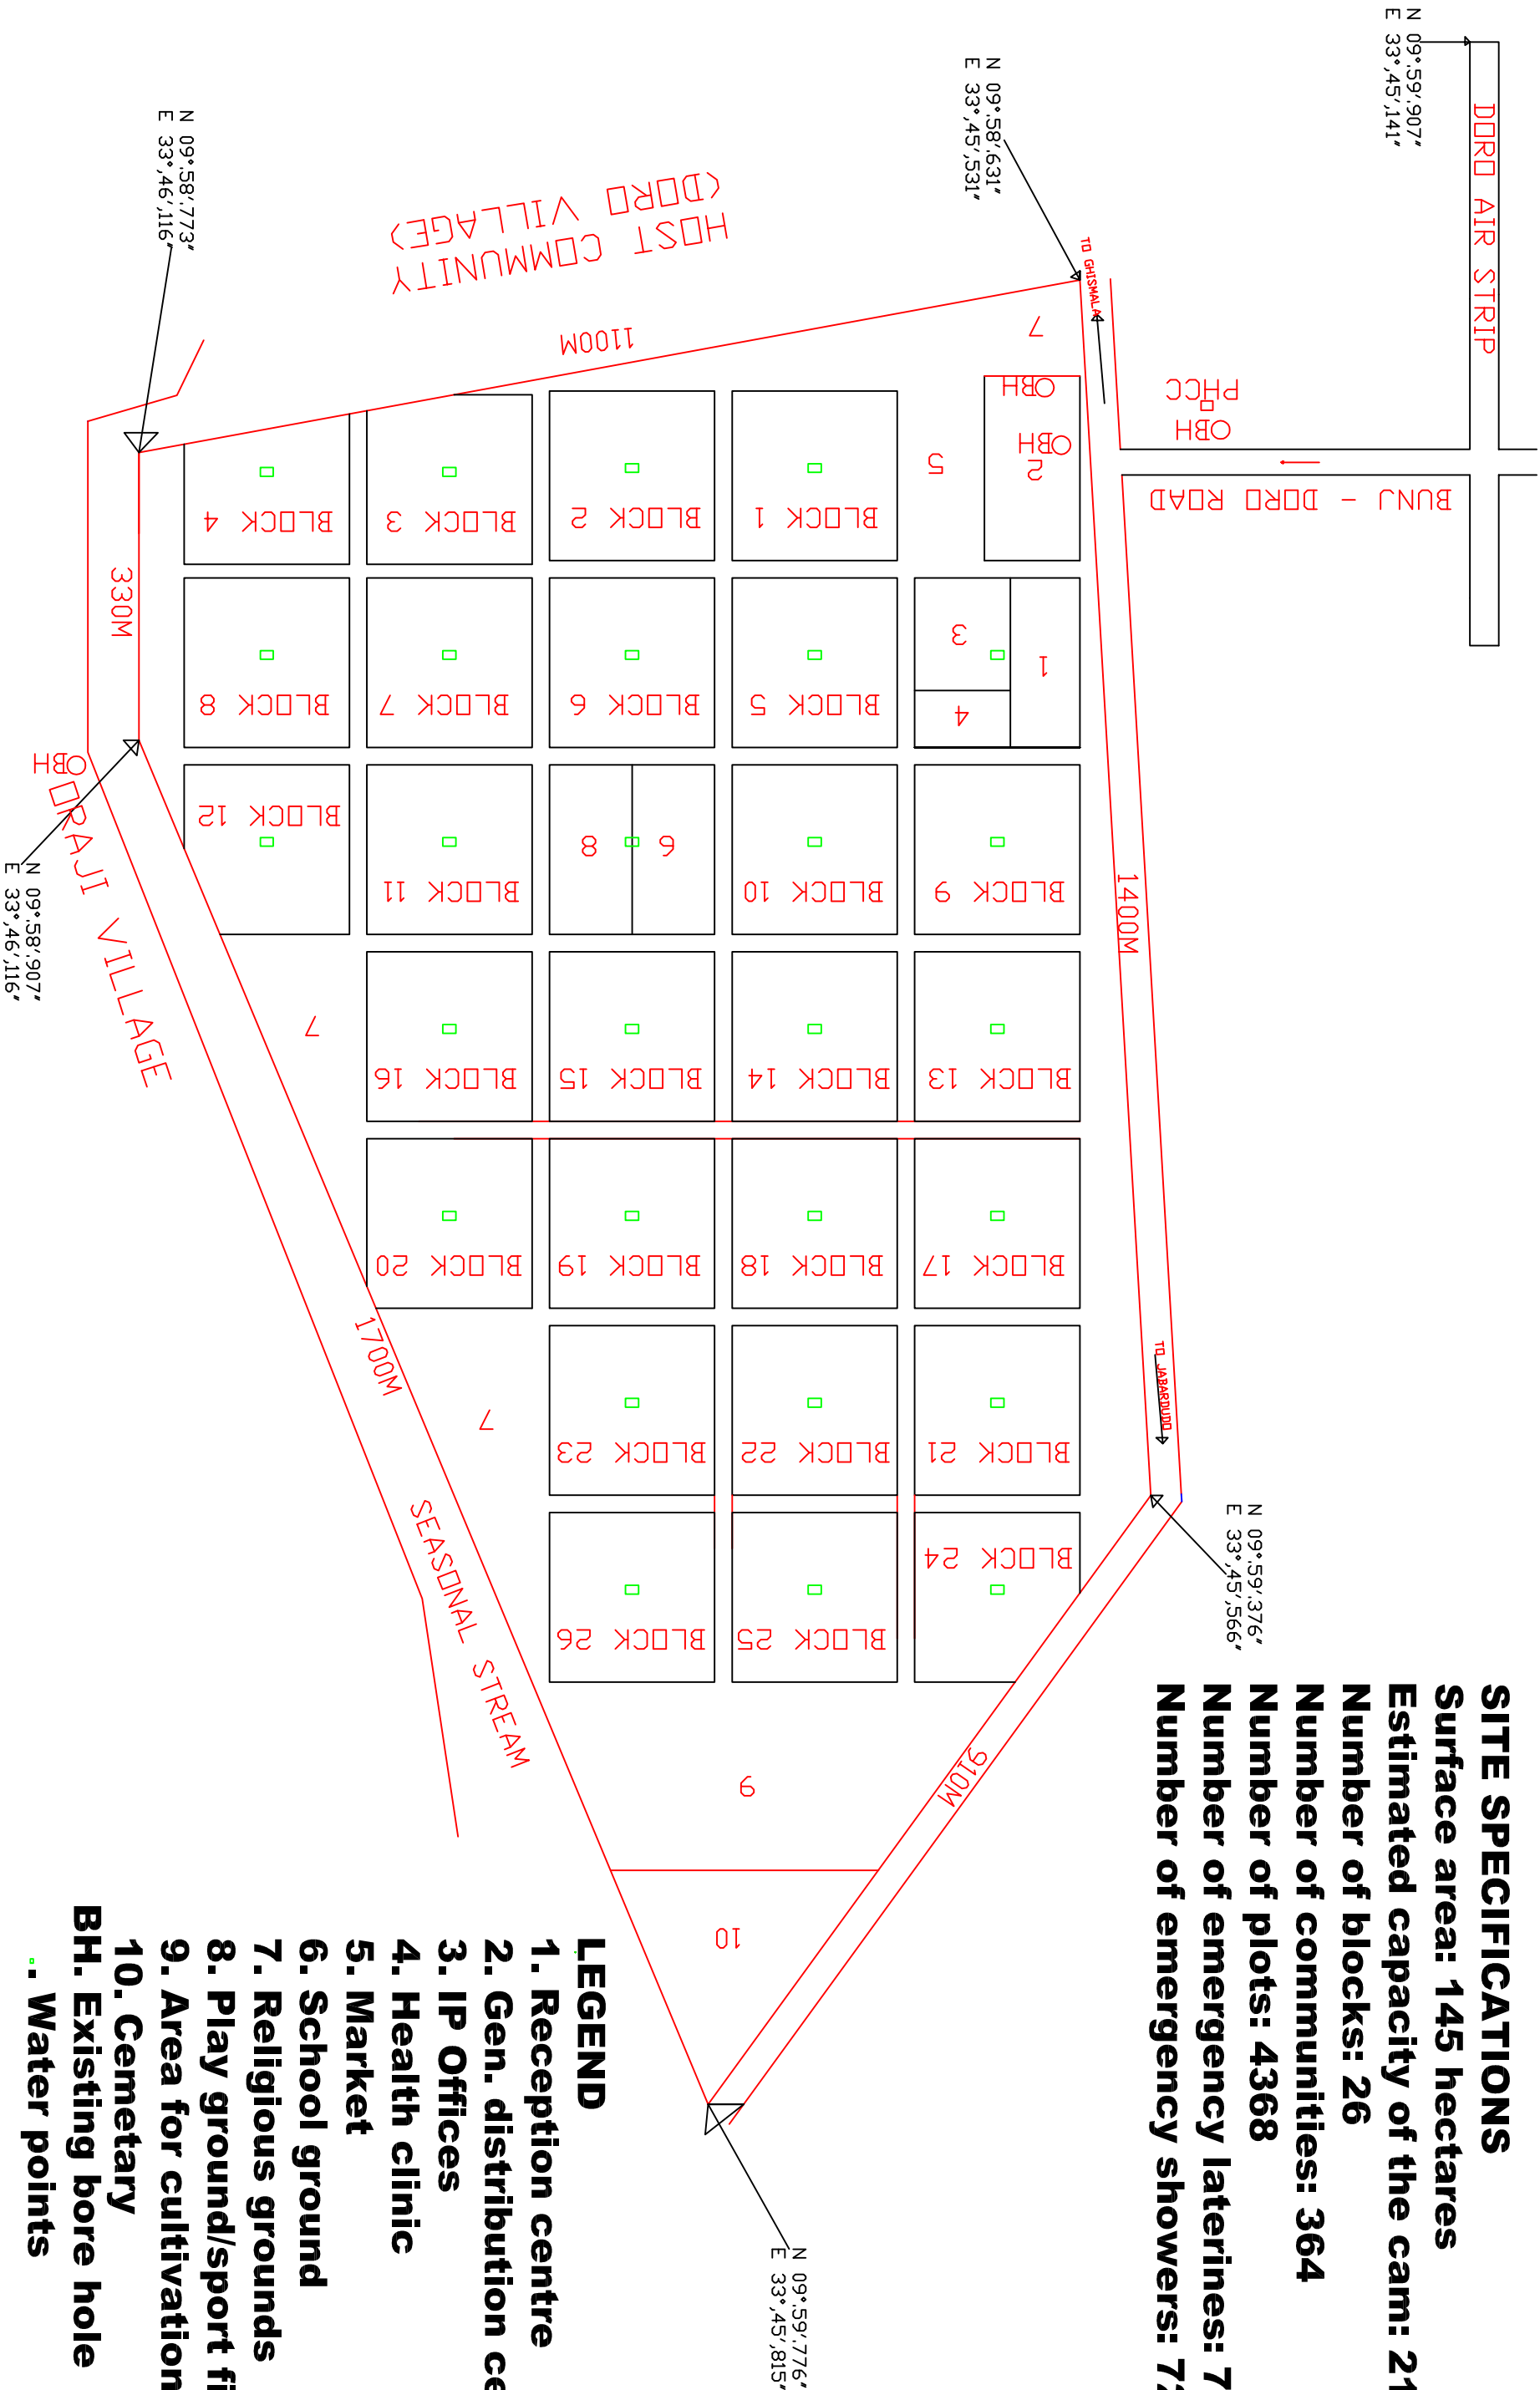

REV. NO.	DESCRIPTION	DATE

EMPLOYER	CLIENT	PROJECT	DRG TITLE	Date:	10/02/2010	Signature	JOB No.
 The UN Refugee Agency	UNITED NATIONS HIGH COMMISSIONER FOR REFUGEES. The office of the Representative Juba South Sudan	Refugee settlement	Refugee settlement In Doro Maban County Upper Nile state	Designed:	JNG A. MCCARTHY		MRK - 02
				Drawn:	JNG A. MCCARTHY		
				Checked:	OLIVER SIEGENTHALER		DRG. No.
				Approved:			ARCH - 06
				Scale:	1:100 (A3)	Approved :	Sheet No.
				Revision		Client Rep.:	006