

RESPONSE  
MEDITERRANEAN CRISIS

COUNTRY  
Greece

LOCATION MAP



The measures used in this drawing were taken with GPS and through satellite images. To be considered approx. and to be verified in site. The design is not all inclusive and may be subject to change according to site-specific conditions. Technical solutions must be verified by responsible implementer.

LEGEND:

-  Borehole
-  Chemical toilets
-  Shower
-  Water tap
-  Toilet
-  RHU
-  Assembly point
-  Clinic
-  Distribution site
-  Food warehouse
-  Police station

PROJECT  
IMPROVEMENTS TO REFUGEE + MIGRANT SITES

DRAWING TITLE  
COMMUNAL KITCHEN PLAN PROPOSALS


SHELTER + NFI SECTOR WG

SCALE  
1\_50

DATE  
10 May 2016

DRAWING NUMBER

PAGE 1 OF 1

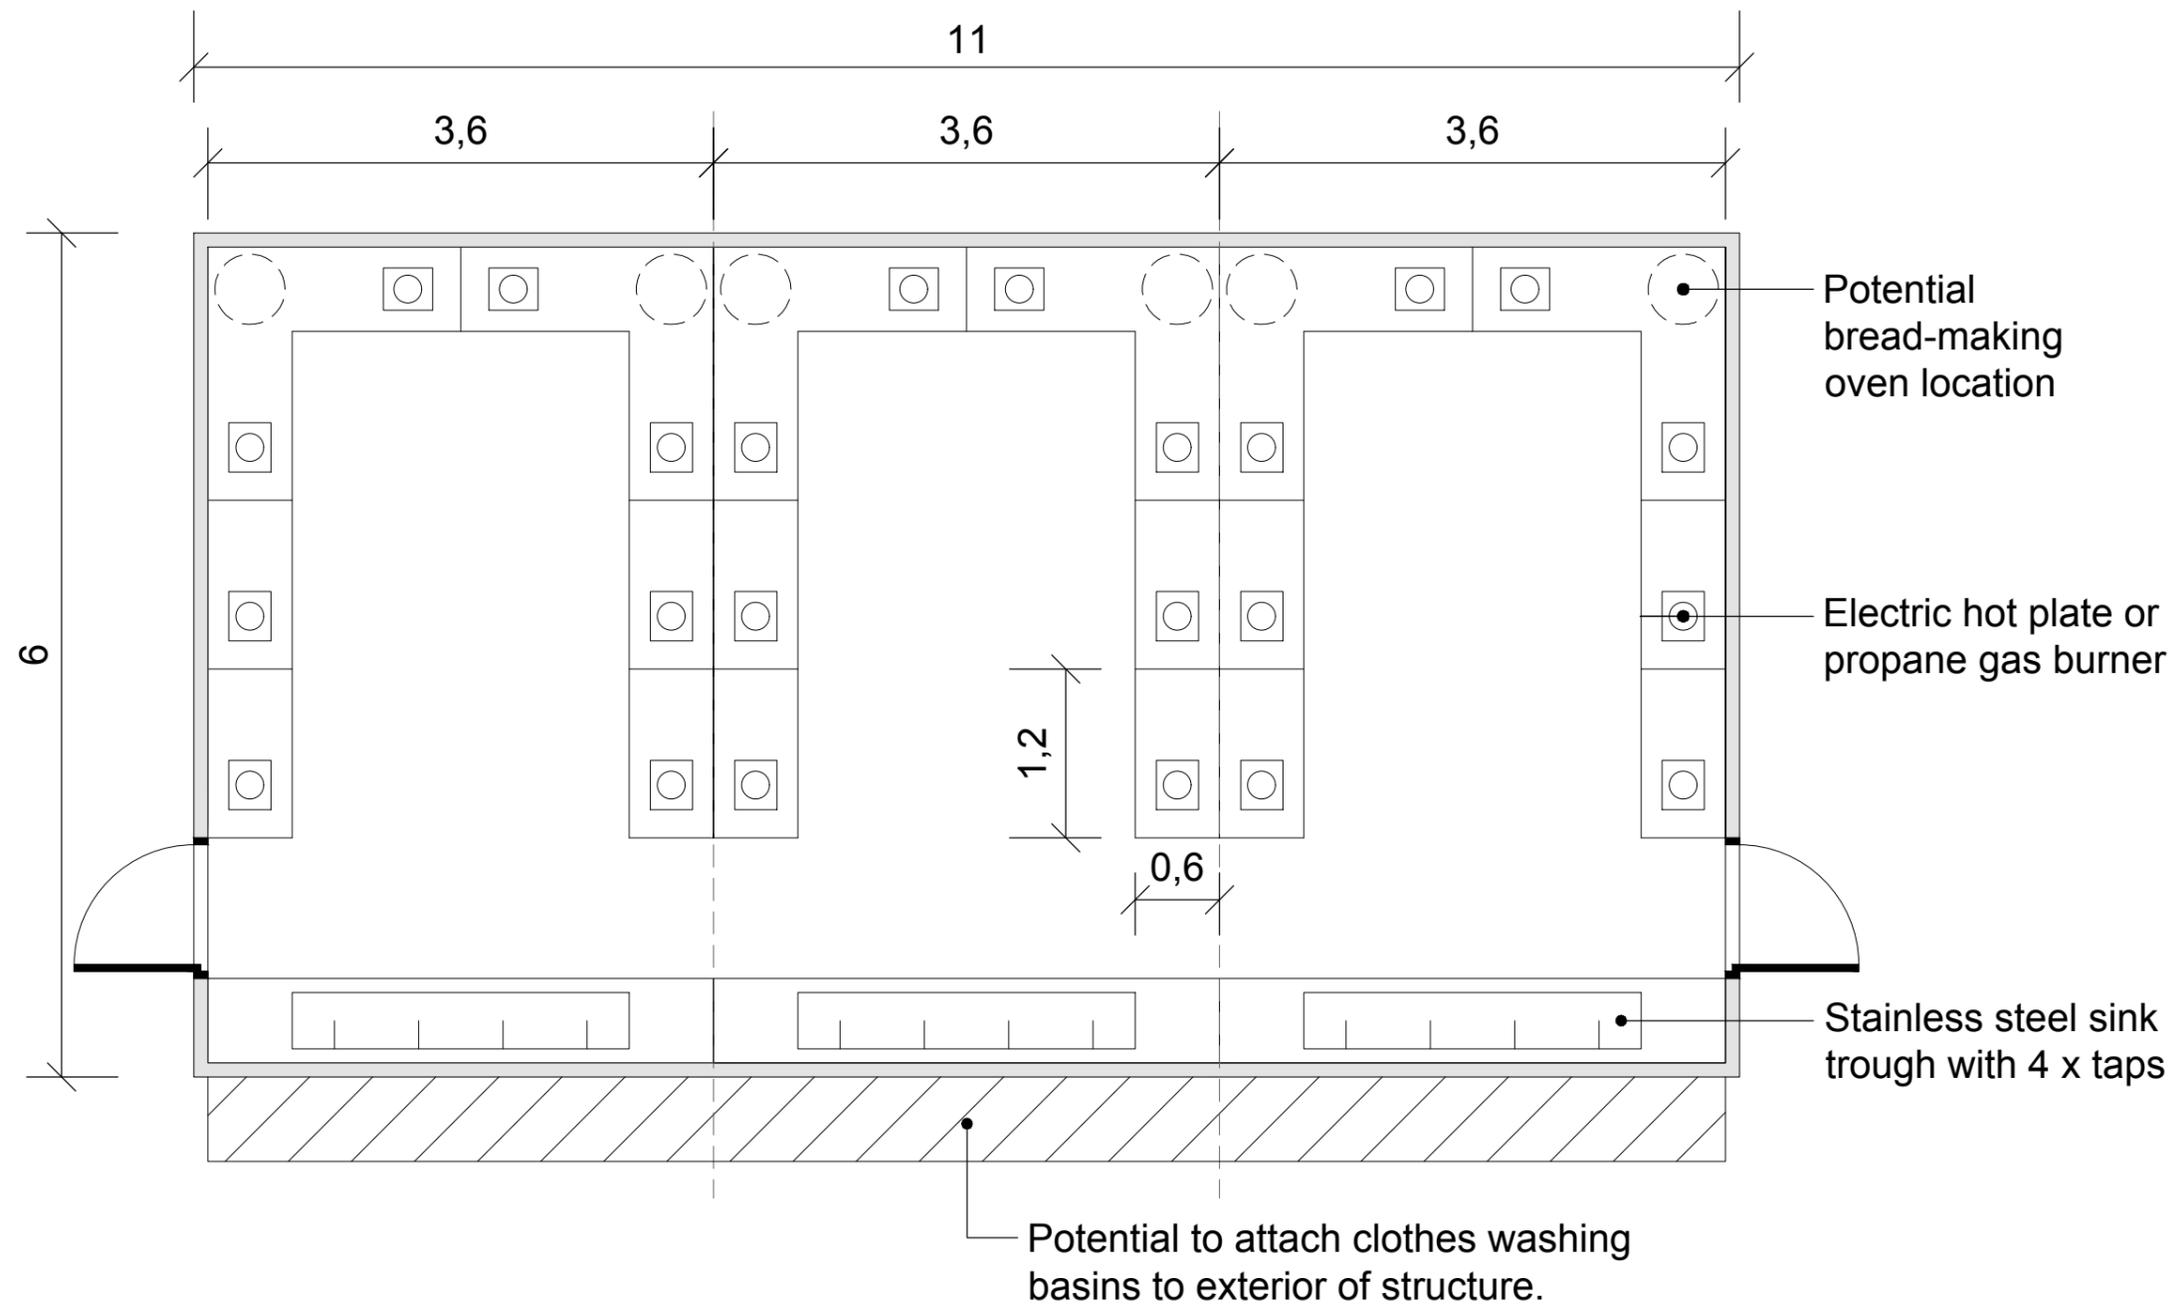

**KITCHEN UNIT PRINCIPAL MODULAR OPTION:**  
 1 x module = 21m<sup>2</sup> - 8 x stoves + 4 sinks.  
 3 x modules = 63m<sup>2</sup> - 24 stoves + 12 sinks.