


LINE 1 (YELLOW)

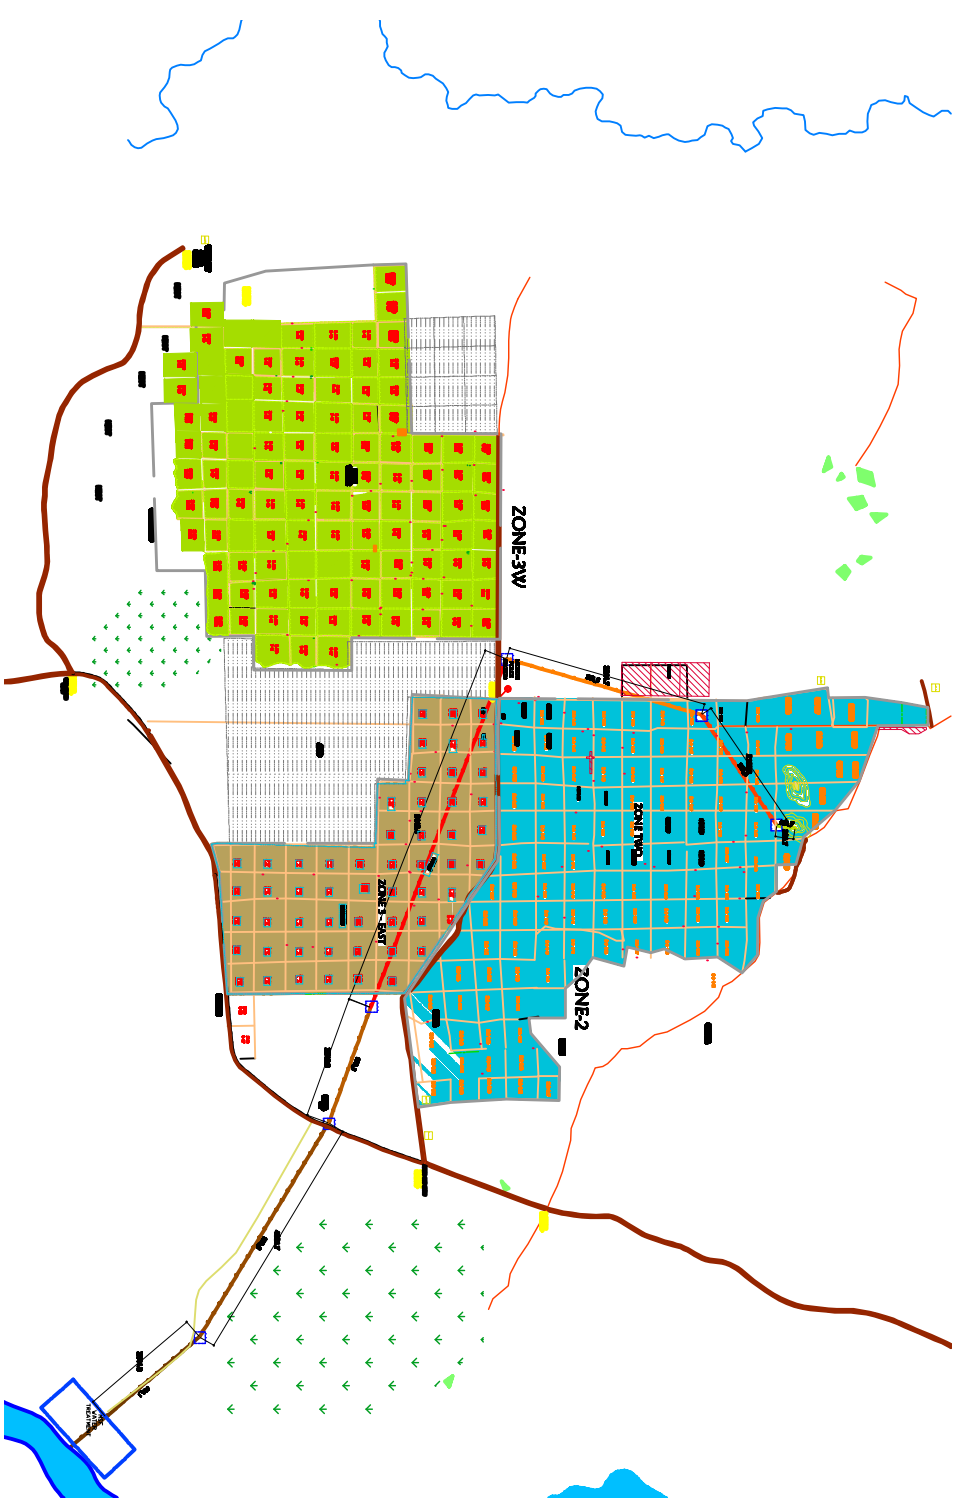

POSITION	LATITUDE	LONGITUDE	START ELEVATION	END ELEVATION	CHANNAGE	DESCRIPTION
1	3.377471°	31.640065°	616	648	2115N	ABSTRACTION HST
2	3.395092°	31.627837°	648	668	4835N	ABDARD 1
3	3.404883°	31.606769°	668	672	6185N	ABDARD 2
4	3.408653°	31.595386°	672	657	10275N	EXISTING TOWER 18M CABLE
5	3.422122°	31.561181°	660	680	12465N	PROPOSED WATER TOWER
6	3.441100°	31.566719°	680	697	13735N	MOONEN RESERVOIR PROPOSED
7	3.448457°	31.577596°	696	714	14135N	NOOR RESERVOIR