



RESPONSE  
DRC SITUATION

COUNTRY  
ANGOLA

LOCATION MAP



LEGEND

- Occupied Plots
- Unoccupied Plots
- To be plotted

PROJECT  
LOVUA SETTLEMENT, DUNDO


DRAWING TITLE  
SETTLEMENT LAYOUT  
VILLAGE SECTORS AND LAND USE  
DIAGRAM

DATE November 2017	REVISION DATE December 2018
-----------------------	--------------------------------

SCALE Various	DRAWN BY DPSM / SSS
------------------	------------------------

DRAWING NUMBER  
01-1

PAGE 1 of 1

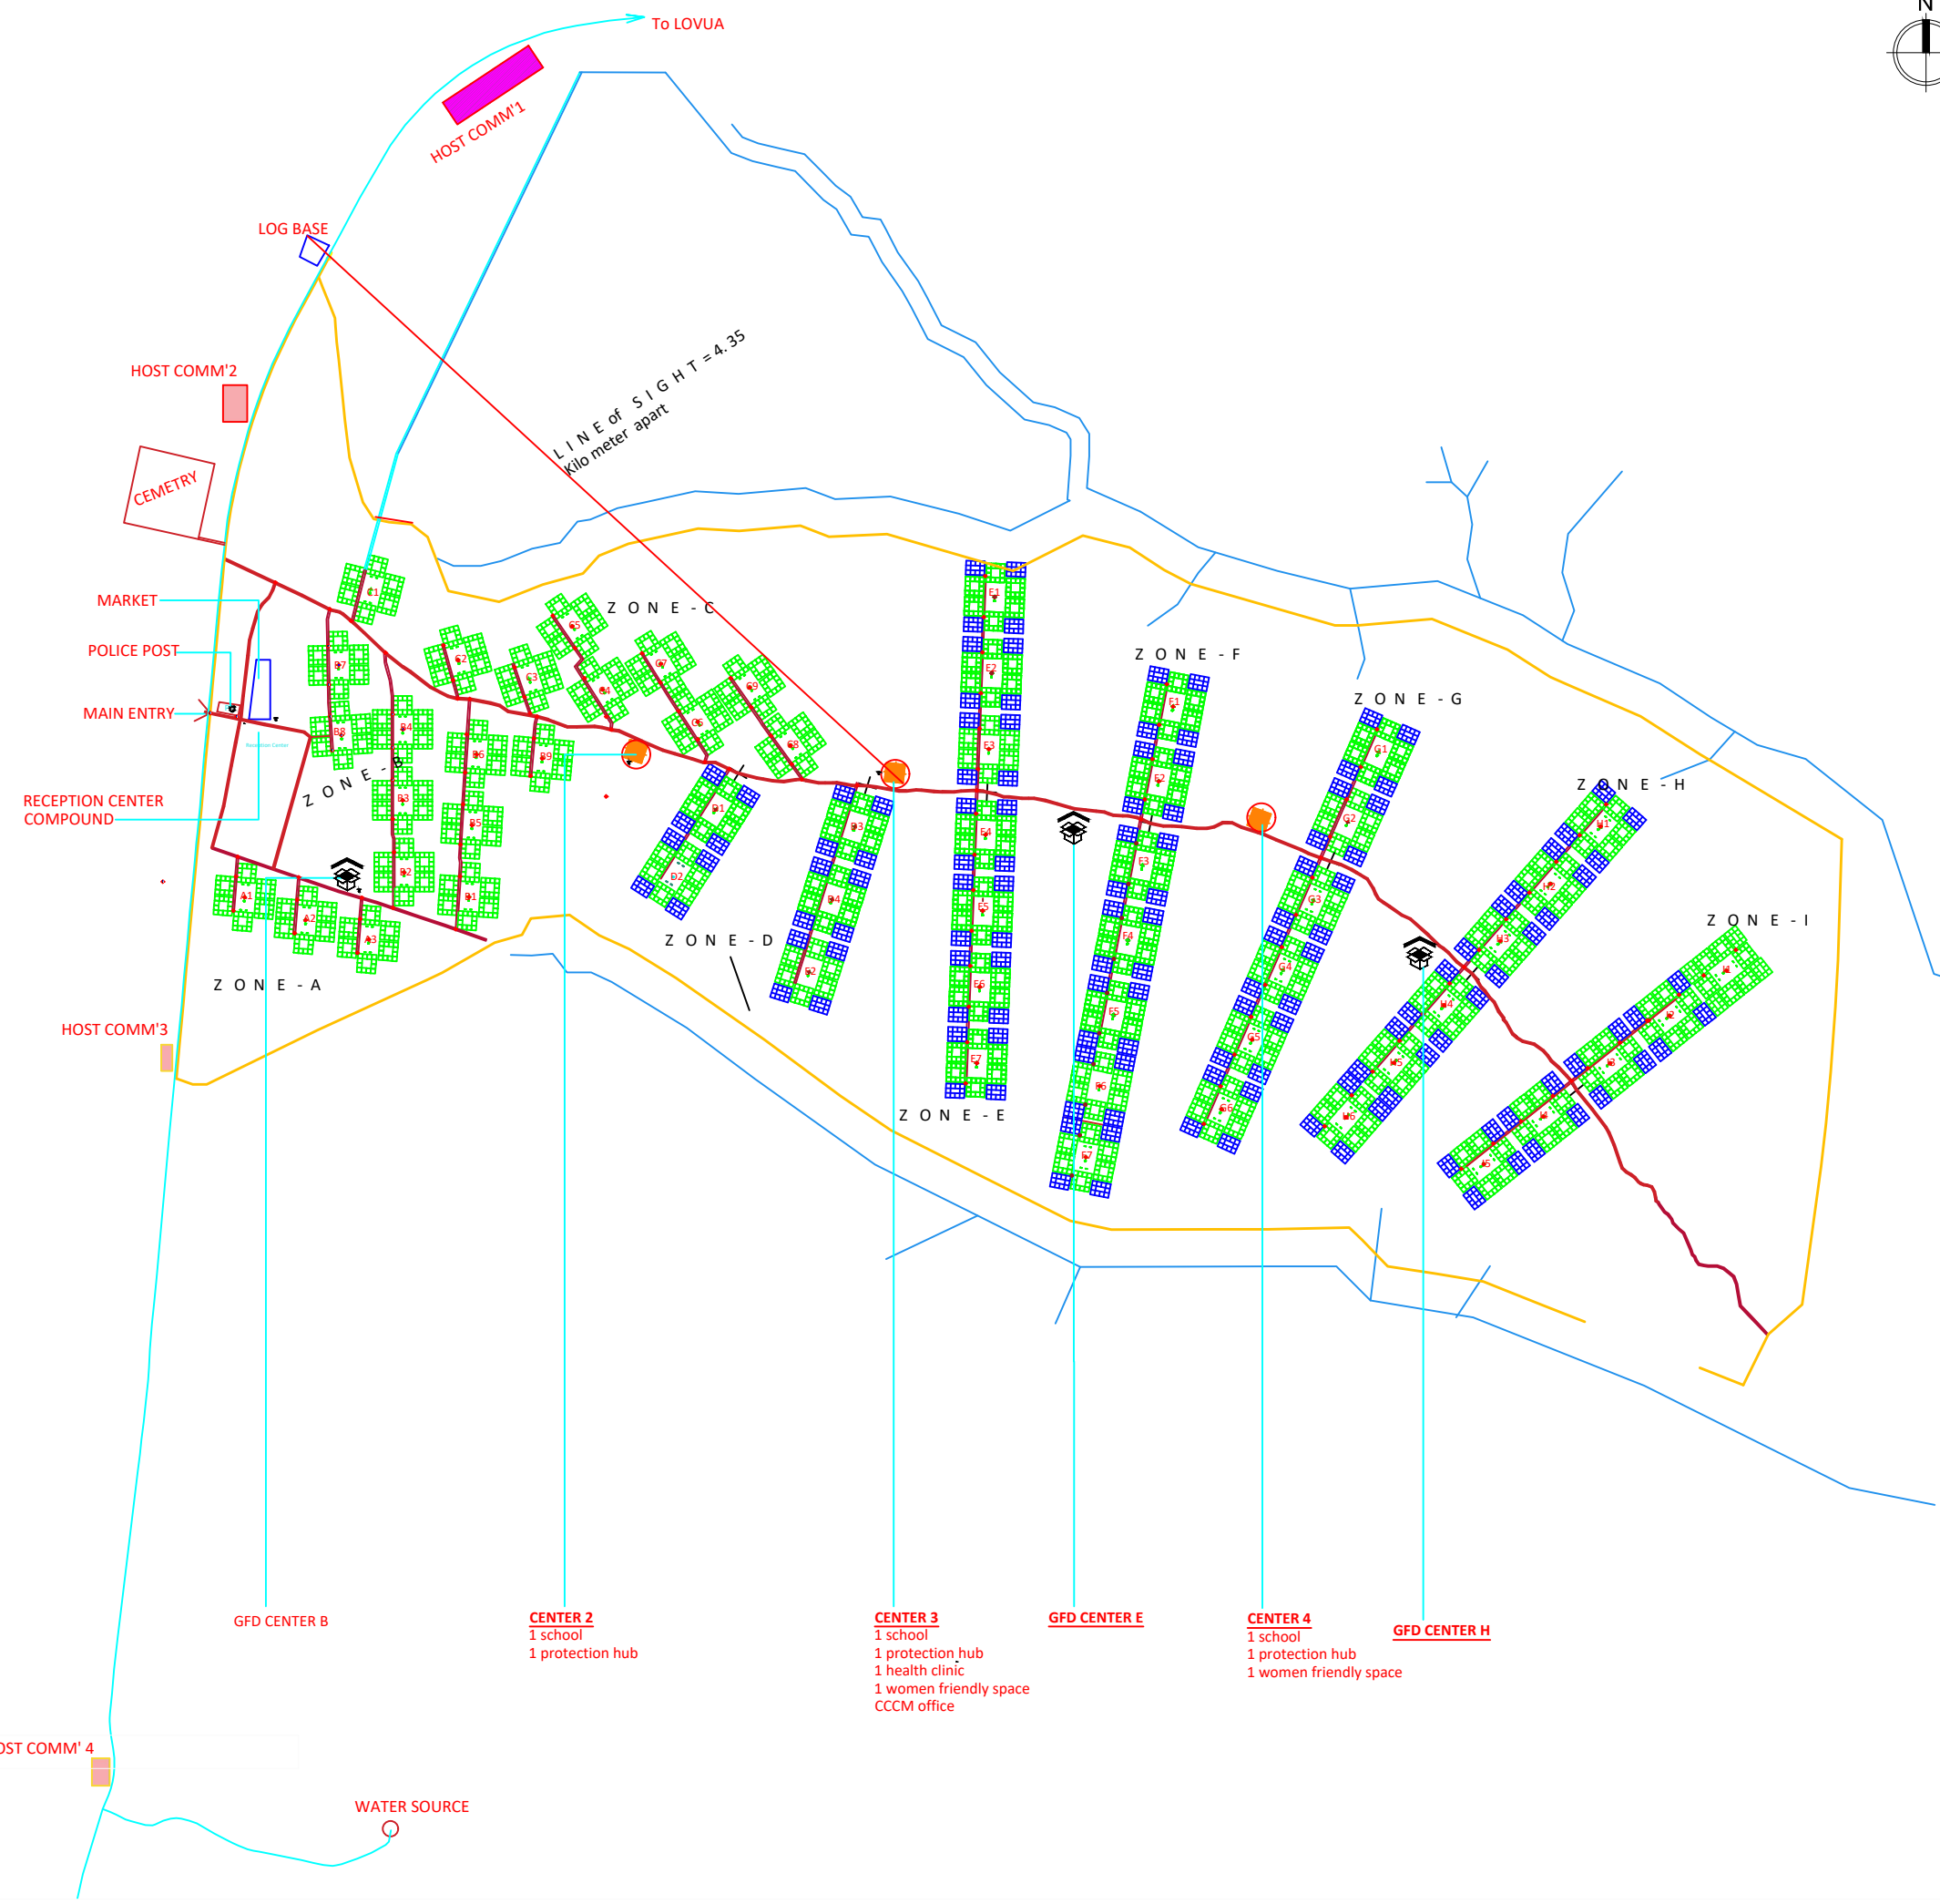

THE BOUNDARIES AND NAMES SHOWN AND THE DESIGNATIONS USED ON THIS DRAWING DO NOT IMPLY OFFICIAL ENDORSEMENT OR ACCEPTANCE BY THE UNITED NATIONS