



# BIDIBIDI REFUGEE SETTLEMENT MASTER PLAN

DRAFT I As of 25<sup>th</sup> of JANUARY 2018

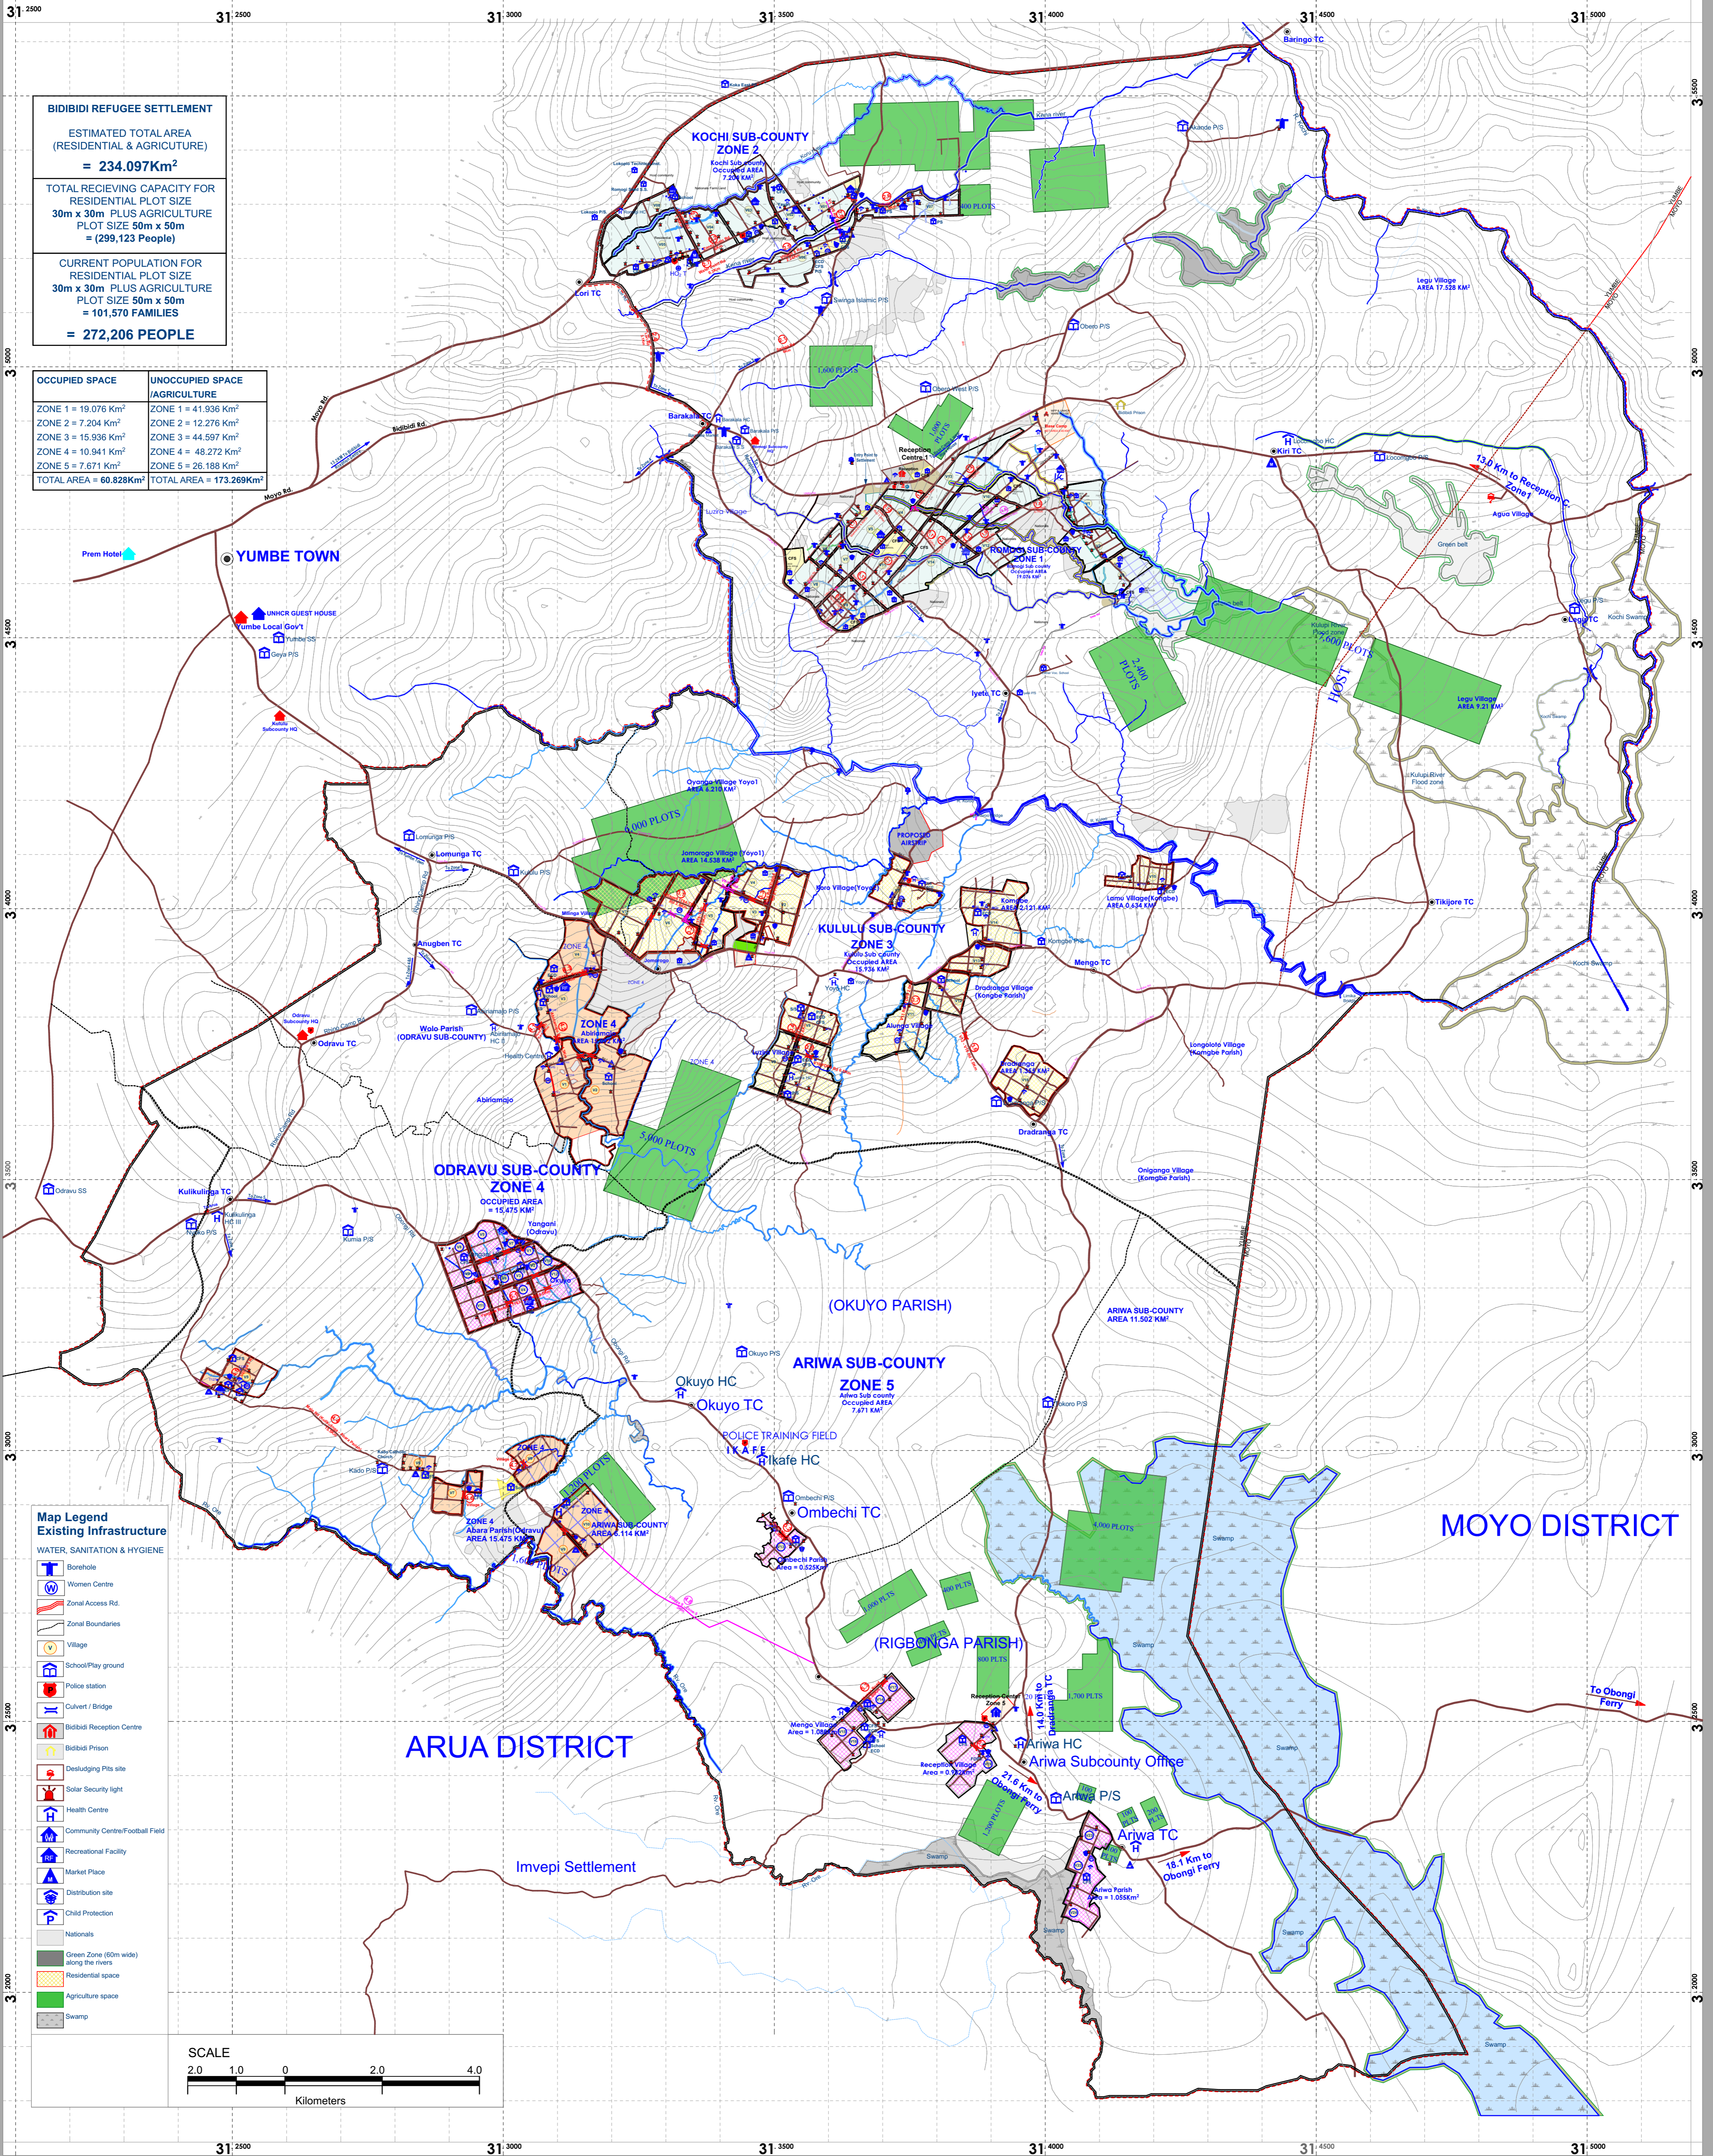

The boundaries and names shown and the designation used on this map do not imply official endorsement or acceptance by United Nations

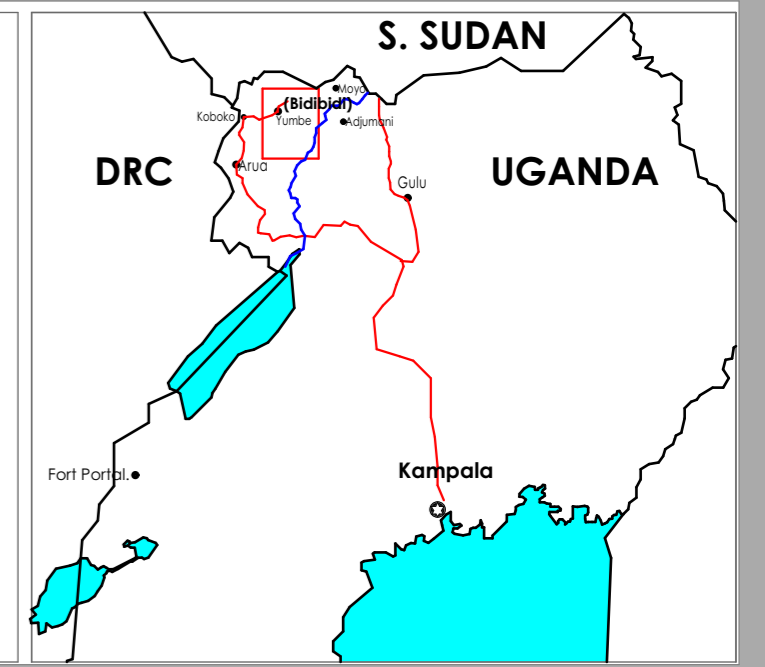

**BIDIBIDI REFUGEE SETTLEMENT**  
 ESTIMATED TOTAL AREA (RESIDENTIAL & AGRICULTURE)  
 = 234.097Km<sup>2</sup>  
 TOTAL RECEIVING CAPACITY FOR RESIDENTIAL PLOT SIZE 30m x 30m PLUS AGRICULTURE PLOT SIZE 50m x 50m = (299,123 People)  
 CURRENT POPULATION FOR RESIDENTIAL PLOT SIZE 30m x 30m PLUS AGRICULTURE PLOT SIZE 50m x 50m = 101,570 FAMILIES = 272,206 PEOPLE

OCCUPIED SPACE	UNOCCUPIED SPACE /AGRICULTURE
ZONE 1 = 19.076 Km <sup>2</sup>	ZONE 1 = 41.936 Km <sup>2</sup>
ZONE 2 = 7.204 Km <sup>2</sup>	ZONE 2 = 12.276 Km <sup>2</sup>
ZONE 3 = 15.936 Km <sup>2</sup>	ZONE 3 = 44.597 Km <sup>2</sup>
ZONE 4 = 10.941 Km <sup>2</sup>	ZONE 4 = 48.272 Km <sup>2</sup>
ZONE 5 = 7.671 Km <sup>2</sup>	ZONE 5 = 26.188 Km <sup>2</sup>
TOTAL AREA = 60.828Km <sup>2</sup>	TOTAL AREA = 173.269Km <sup>2</sup>

- Map Legend**  
**Existing Infrastructure**  
 WATER, SANITATION & HYGIENE
- Borehole
  - Women Centre
  - Zonal Access Rd.
  - Zonal Boundaries
  - Village
  - School/Play ground
  - Police station
  - Culvert / Bridge
  - Bidibidi Reception Centre
  - Bidibidi Prison
  - Desludging Pits site
  - Solar Security light
  - Health Centre
  - Community Centre/Football Field
  - Recreational Facility
  - Market Place
  - Distribution site
  - Child Protection
  - Nationals
  - Green Zone (50m wide) along the rivers
  - Residential space
  - Agriculture space
  - Swamp

