




PTP Refugee Camp

Surface site: 265 Hectares (655 Acres)

Scale: 1 / 3000

Last edition: (Vincent D.) 12.02.2012

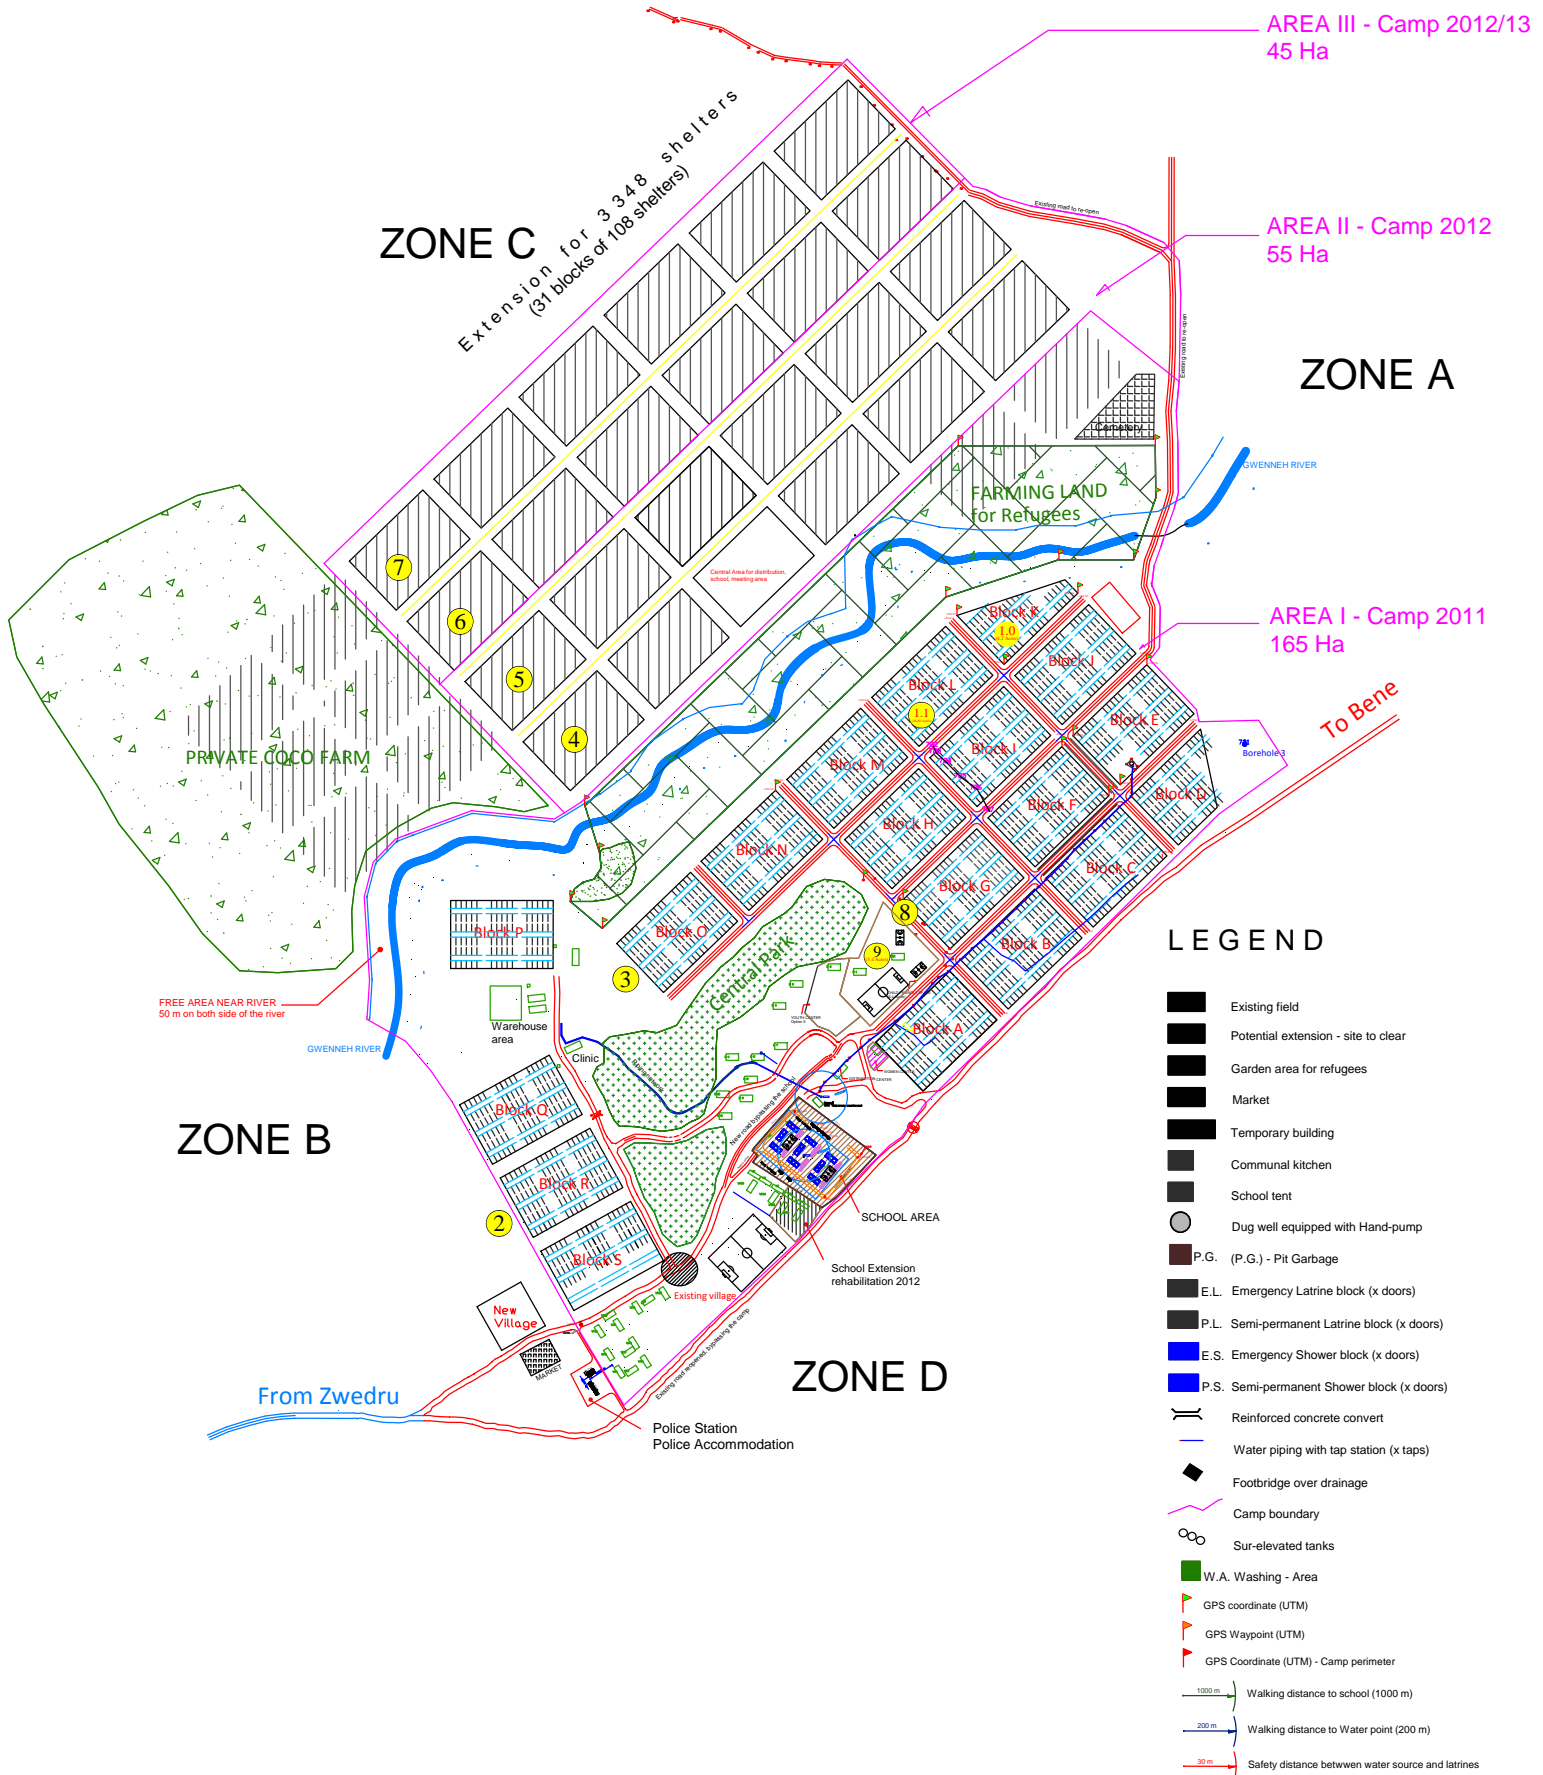

LEGEND

- Existing field
- Potential extension - site to clear
- Garden area for refugees
- Market
- Temporary building
- Communal kitchen
- School tent
- Dug well equipped with Hand-pump
- P.G. (P.G.) - Pit Garbage
- E.L. Emergency Latrine block (x doors)
- P.L. Semi-permanent Latrine block (x doors)
- E.S. Emergency Shower block (x doors)
- P.S. Semi-permanent Shower block (x doors)
- Reinforced concrete convert
- Water piping with tap station (x taps)
- Footbridge over drainage
- Camp boundary
- Sur-elevated tanks
- W.A. Washing - Area
- GPS coordinate (UTM)
- GPS Waypoint (UTM)
- GPS Coordinate (UTM) - Camp perimeter
- 1000 m Walking distance to school (1000 m)
- 200 m Walking distance to Water point (200 m)
- 30 m Safety distance between water source and latrines